
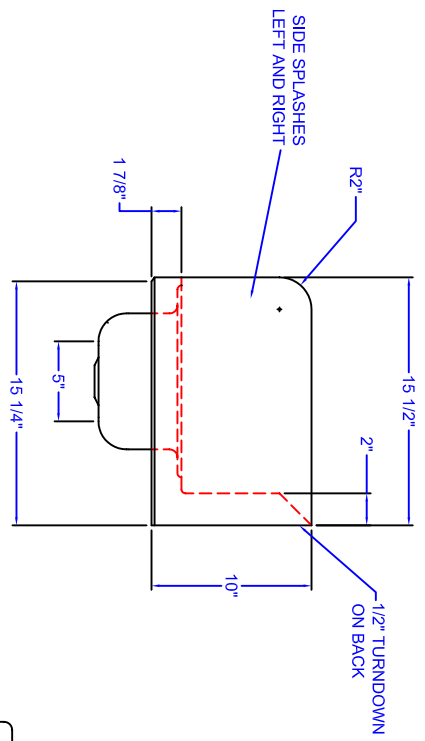
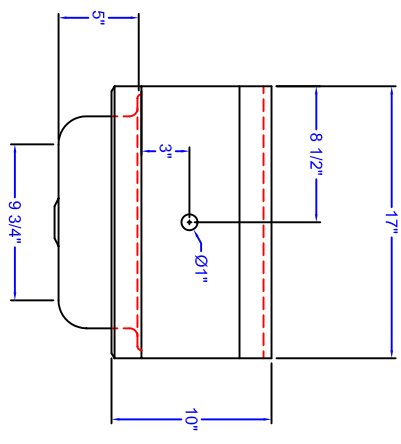


MOUNTING BRACKET

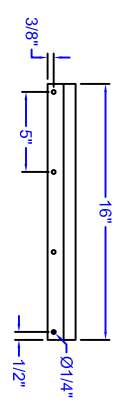

MATERIALS
DECK: 18GA. S.S.
BASE: S.S.

REVISIONS:

JOHN BOOS & CO.

315 SOUTH FIRST STREET
 P.O. BOX 609
 EFFINGHAM, ILL. 62401
 (217) 347-7701 / FAX (217) 347-7705

E-MAIL: sales@johnboos.com Web Site: www.johnboos.com



JOHN BOOS & COMPANY
PRO BOWL SINKS

THIS DRAWING AND THE DESIGN SHOWN ARE THE PROPERTY OF JOHN BOOS & CO. REPRODUCTION, INFRINGEMENT OR ANY OTHER UNAUTHORIZED USE OF THIS DRAWING WITHOUT THE WRITTEN CONSENT OF JOHN BOOS & CO. WILL BE SUBJECT TO LEGAL ACTION.

SHEET NUMBER:	QUAD LOCATION:	ROOM NUMBER:	ITEM NUMBER:	QUANTITY:	MODEL NUMBER: PBHS-W-1410-1-SSLR	SCALE: 1"=1'	DATE: 5-6-08	DRAWN BY: JK	SALES ORDER NUMBER:
---------------	----------------	--------------	--------------	-----------	-----------------------------------------	---------------------	---------------------	---------------------	---------------------