

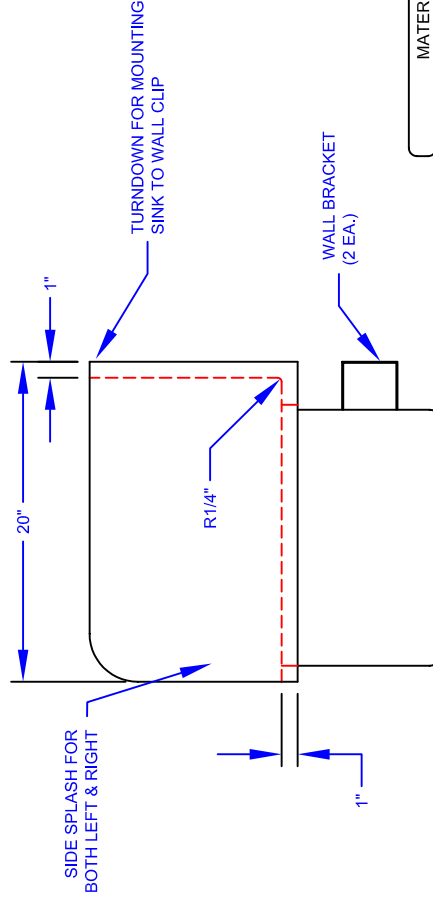
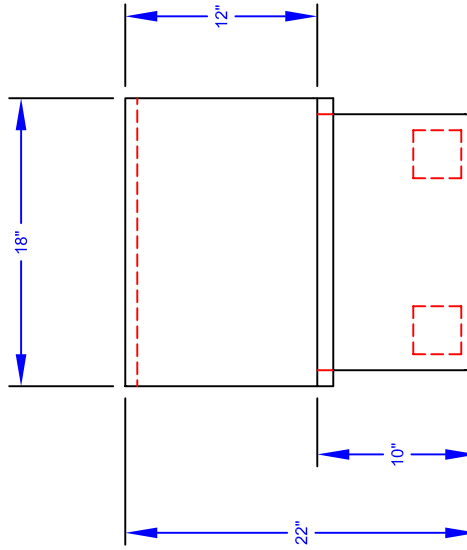


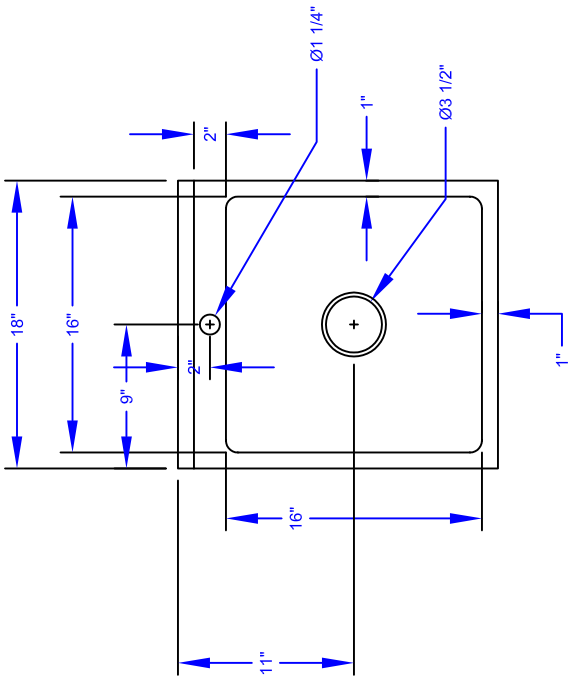

BKDR-4  
 NOT TO SCALE  
 QTY: 1

005439  
 3-1/2" BASKET DRAIN

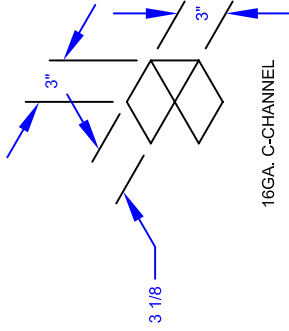

MATERIALS

DECK: SS  
 BASE:

SHEET NUMBER:
QUAD LOCATION:
ROOM NUMBER:
ITEM NUMBER:
QUANTITY:
MODEL NUMBER:
SCALE:
DATE:
DRAWN BY:
SALES ORDER NUMBER:

**HANDSINKS**

**PBHS-W-1616-SSLR**

**1"=1'**

**JOHN BOOS & COMPANY**

**PRO BOWL SINKS**

THIS DRAWING AND THE DESIGN SHOWN ARE THE PROPERTY OF JOHN BOOS & CO. REPRODUCTION, INFRINGEMENT OR ANY OTHER UNAUTHORIZED USE OF THIS DRAWING WITHOUT THE WRITTEN CONSENT OF JOHN BOOS & CO. WILL BE SUBJECT TO LEGAL ACTION.

REVISIONS:

**JOHN BOOS & CO.**

315 SOUTH FIRST STREET  
 P.O. BOX 609  
 EFFINGHAM, ILL. 62401  
 (217) 347-7701 / FAX (217) 347-7705

E-MAIL: [sales@johnboos.com](mailto:sales@johnboos.com) Web Site: [www.johnboos.com](http://www.johnboos.com)

