




BKD22
 NOT TO SCALE
 MINI BASKET DRAIN
 QTY: 1
 005436



MOUNTING BRACKET

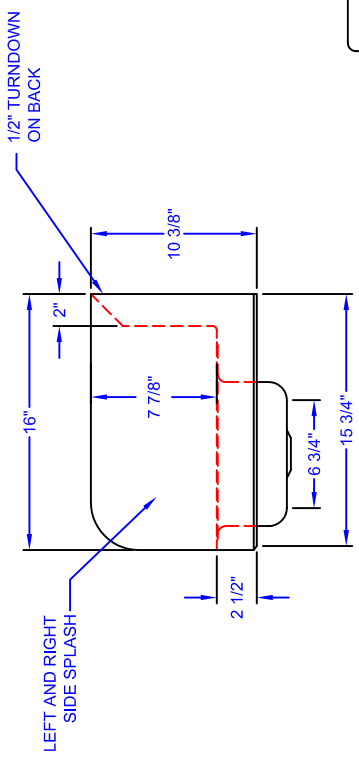

MATERIALS
 DECK: 16GA. S.S.
 BASE: S.S.

SHEET NUMBER:
 QUAD LOCATION:
 ROOM NUMBER:
 ITEM NUMBER: **HANDSINKS**
 QUANTITY:
 MODEL NUMBER: **PBHS-W-0909-SSLR**
 SCALE: **1"=1'**
 DATE:
 DRAWN BY:
 SALES ORDER NUMBER:

JOHN BOOS & COMPANY
PRO BOWL SINKS

THIS DRAWING AND THE DESIGN SHOWN ARE THE PROPERTY OF JOHN BOOS & CO. REPRODUCTION, INFRINGEMENT OR ANY OTHER UNAUTHORIZED USE OF THIS DRAWING WITHOUT THE WRITTEN CONSENT OF JOHN BOOS & CO. WILL BE SUBJECT TO LEGAL ACTION.

REVISIONS:

JOHN BOOS & CO.

315 SOUTH FIRST STREET
 P.O. BOX 609
 EFFINGHAM, ILL. 62401
 (217) 347-7701 / FAX (217) 347-7705

E-MAIL: sales@johnboos.com Web Site: www.johnboos.com

