

T&S BRASS AND BRONZE WORKS, INC.
2 SADDLEBACK COVE / P.O. BOX 1088 / TRAVELERS REST, SC 29690
PHONE 800-476-4103 FAX 864- 834-3518



Model No.


B-0156-EZ

Item No.:

Job Name:

Architect/Engineer Approval:

Notes:

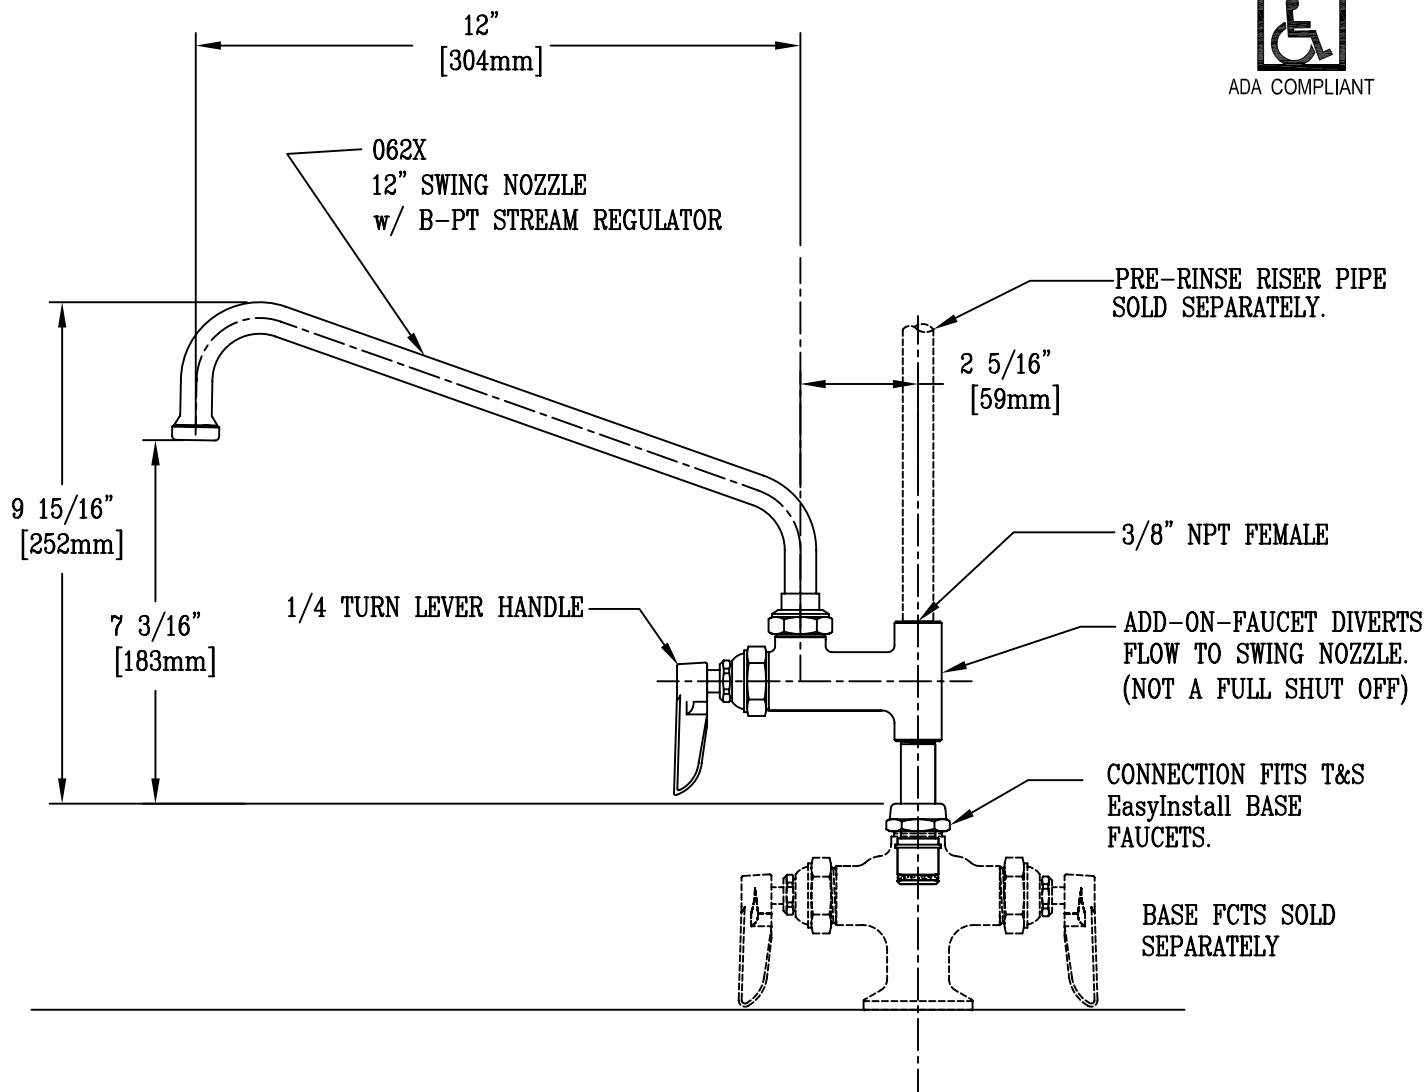

NOTES: 1. THE ADD-ON FAUCET IS AN ADDITION TO PRE-RINSE UNITS AND IS INSTALLED IN OUTLETS OF BASE MIXING FAUCETS OF UNITS BEFORE FITTING RISER PIPE, AS SHOWN.

2. LEVER HANDLE CONTROLS WATER ON-OFF THRU NOZZLE ONLY; PRESSURE IS ALWAYS "ON" IN RISER PIPE. (CONTROLLED BY BASE FAUCET).

Product Description:

Pre-Rinse Unit Accessory:

EasyInstall Add-On Faucet w/ 12" Swing Nozzle
& 1/4 Turn Lever Handle (Eterna Cartridge)

Drawn:

GEF

Approved

JHB

Checked

ARH

Scale:

1 : 4

Date:

03/03/08